




LEGACY
1ST FLOOR

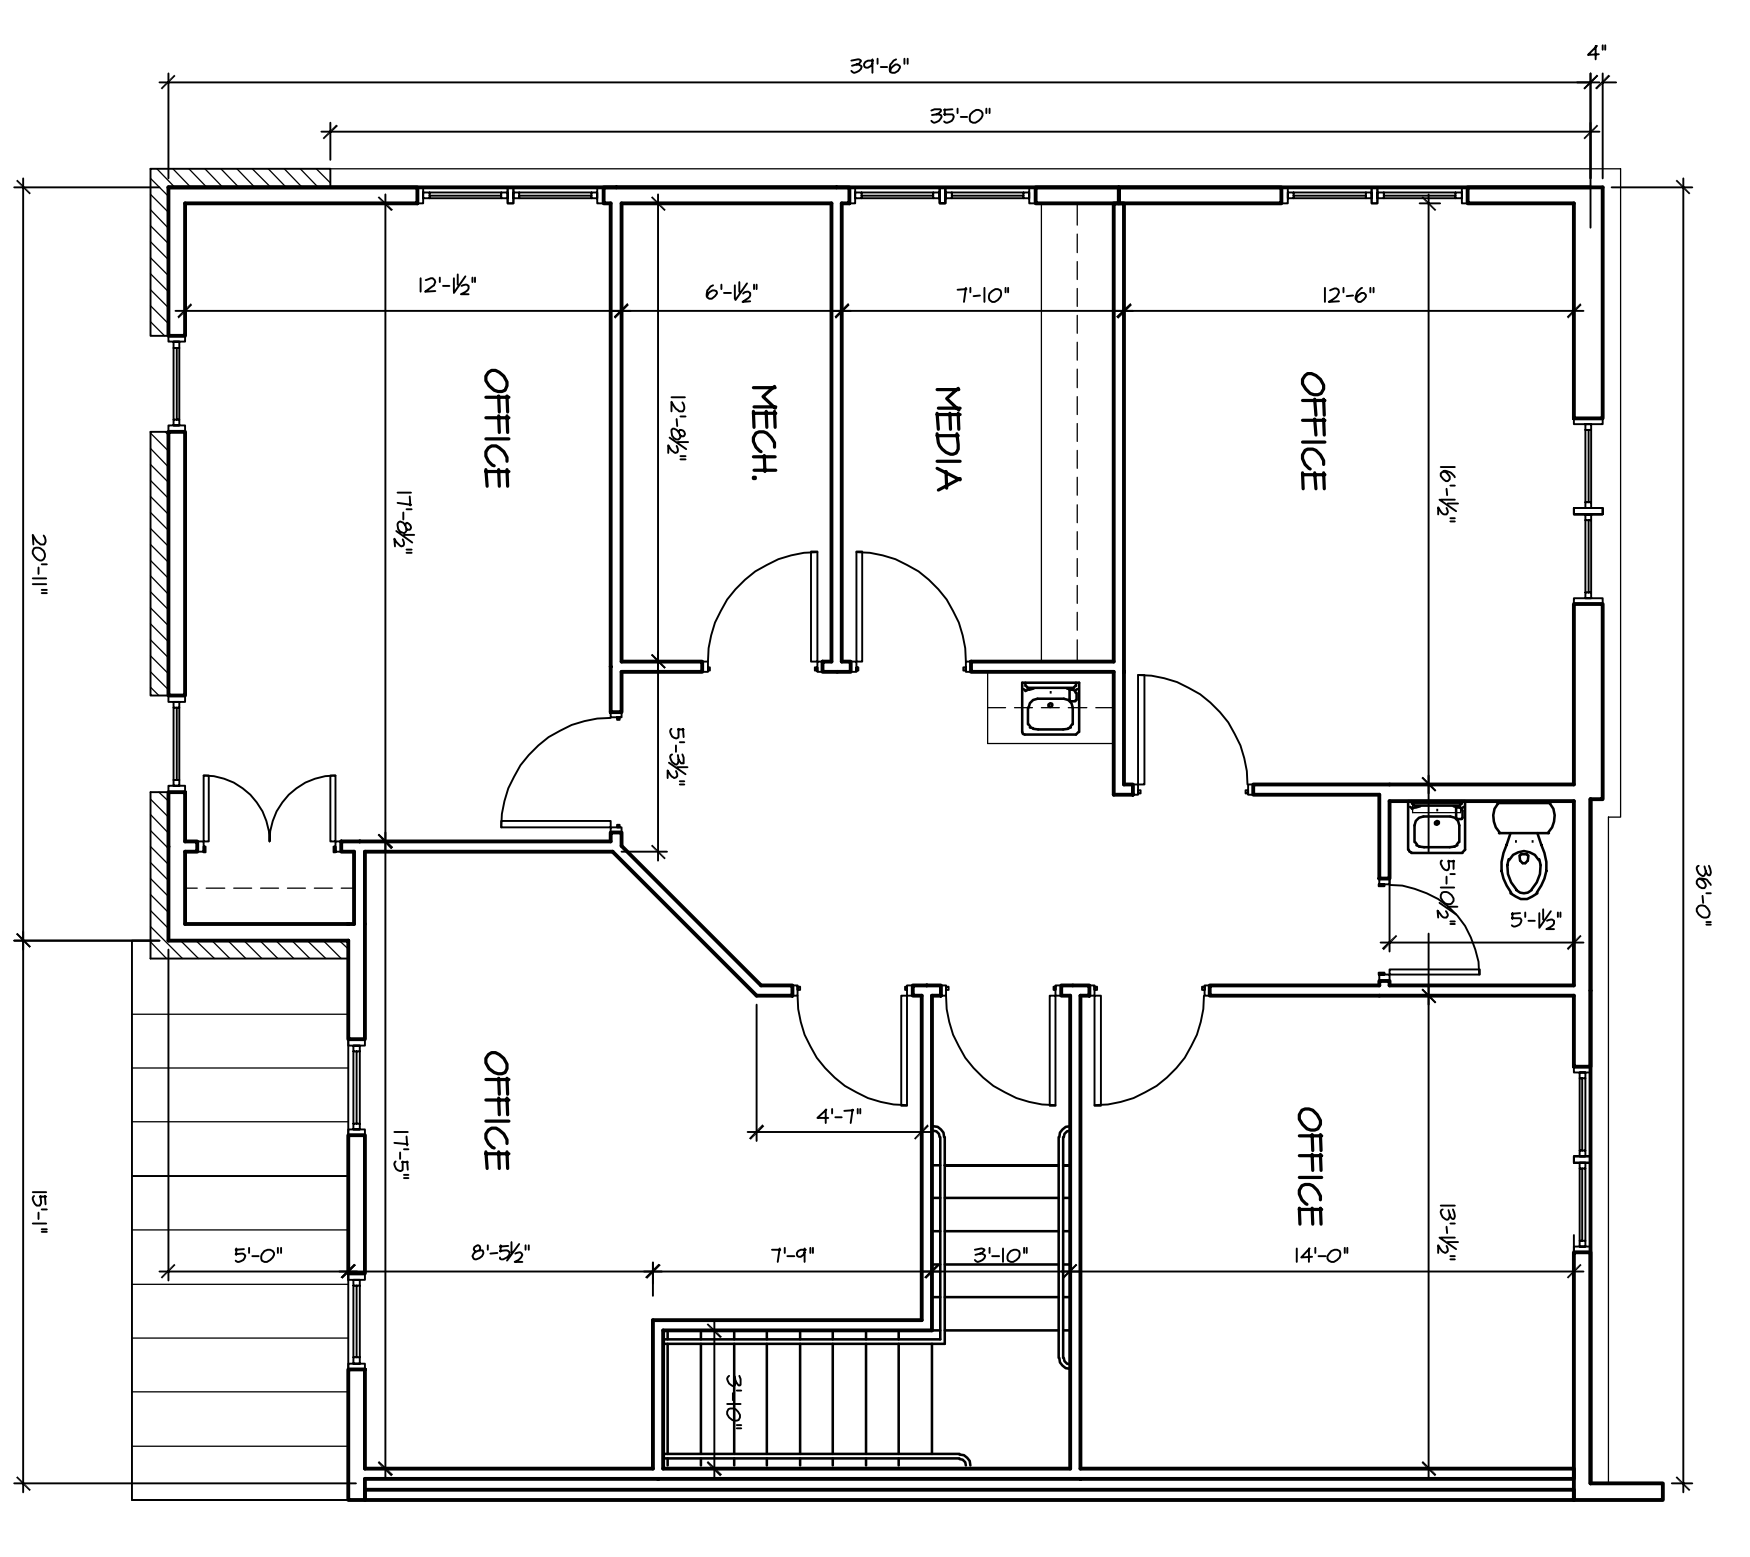


LEGACY
2ND FLOOR

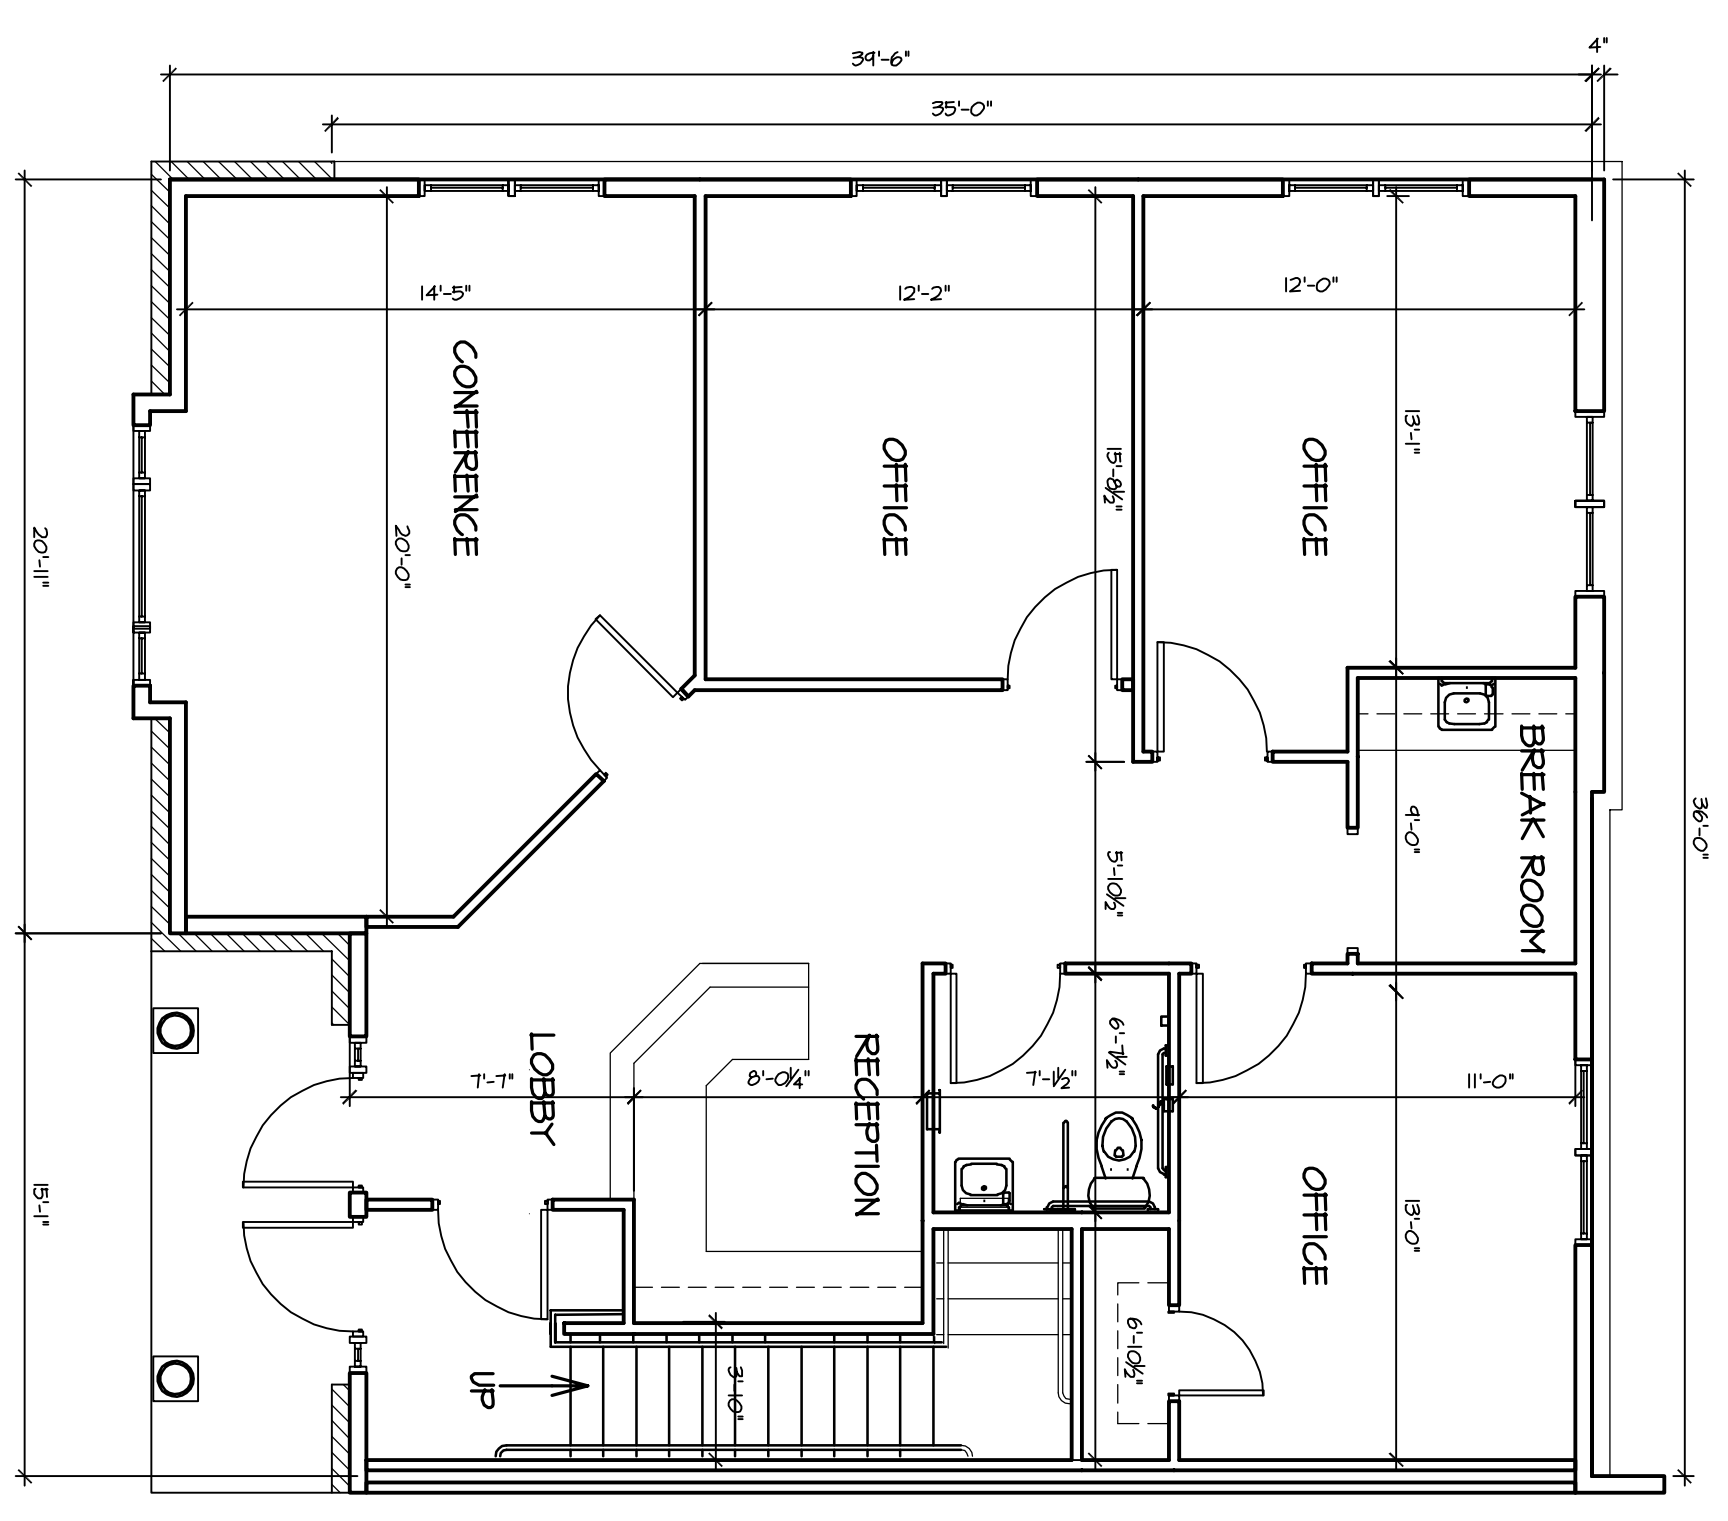


ELITE
1ST FLOOR

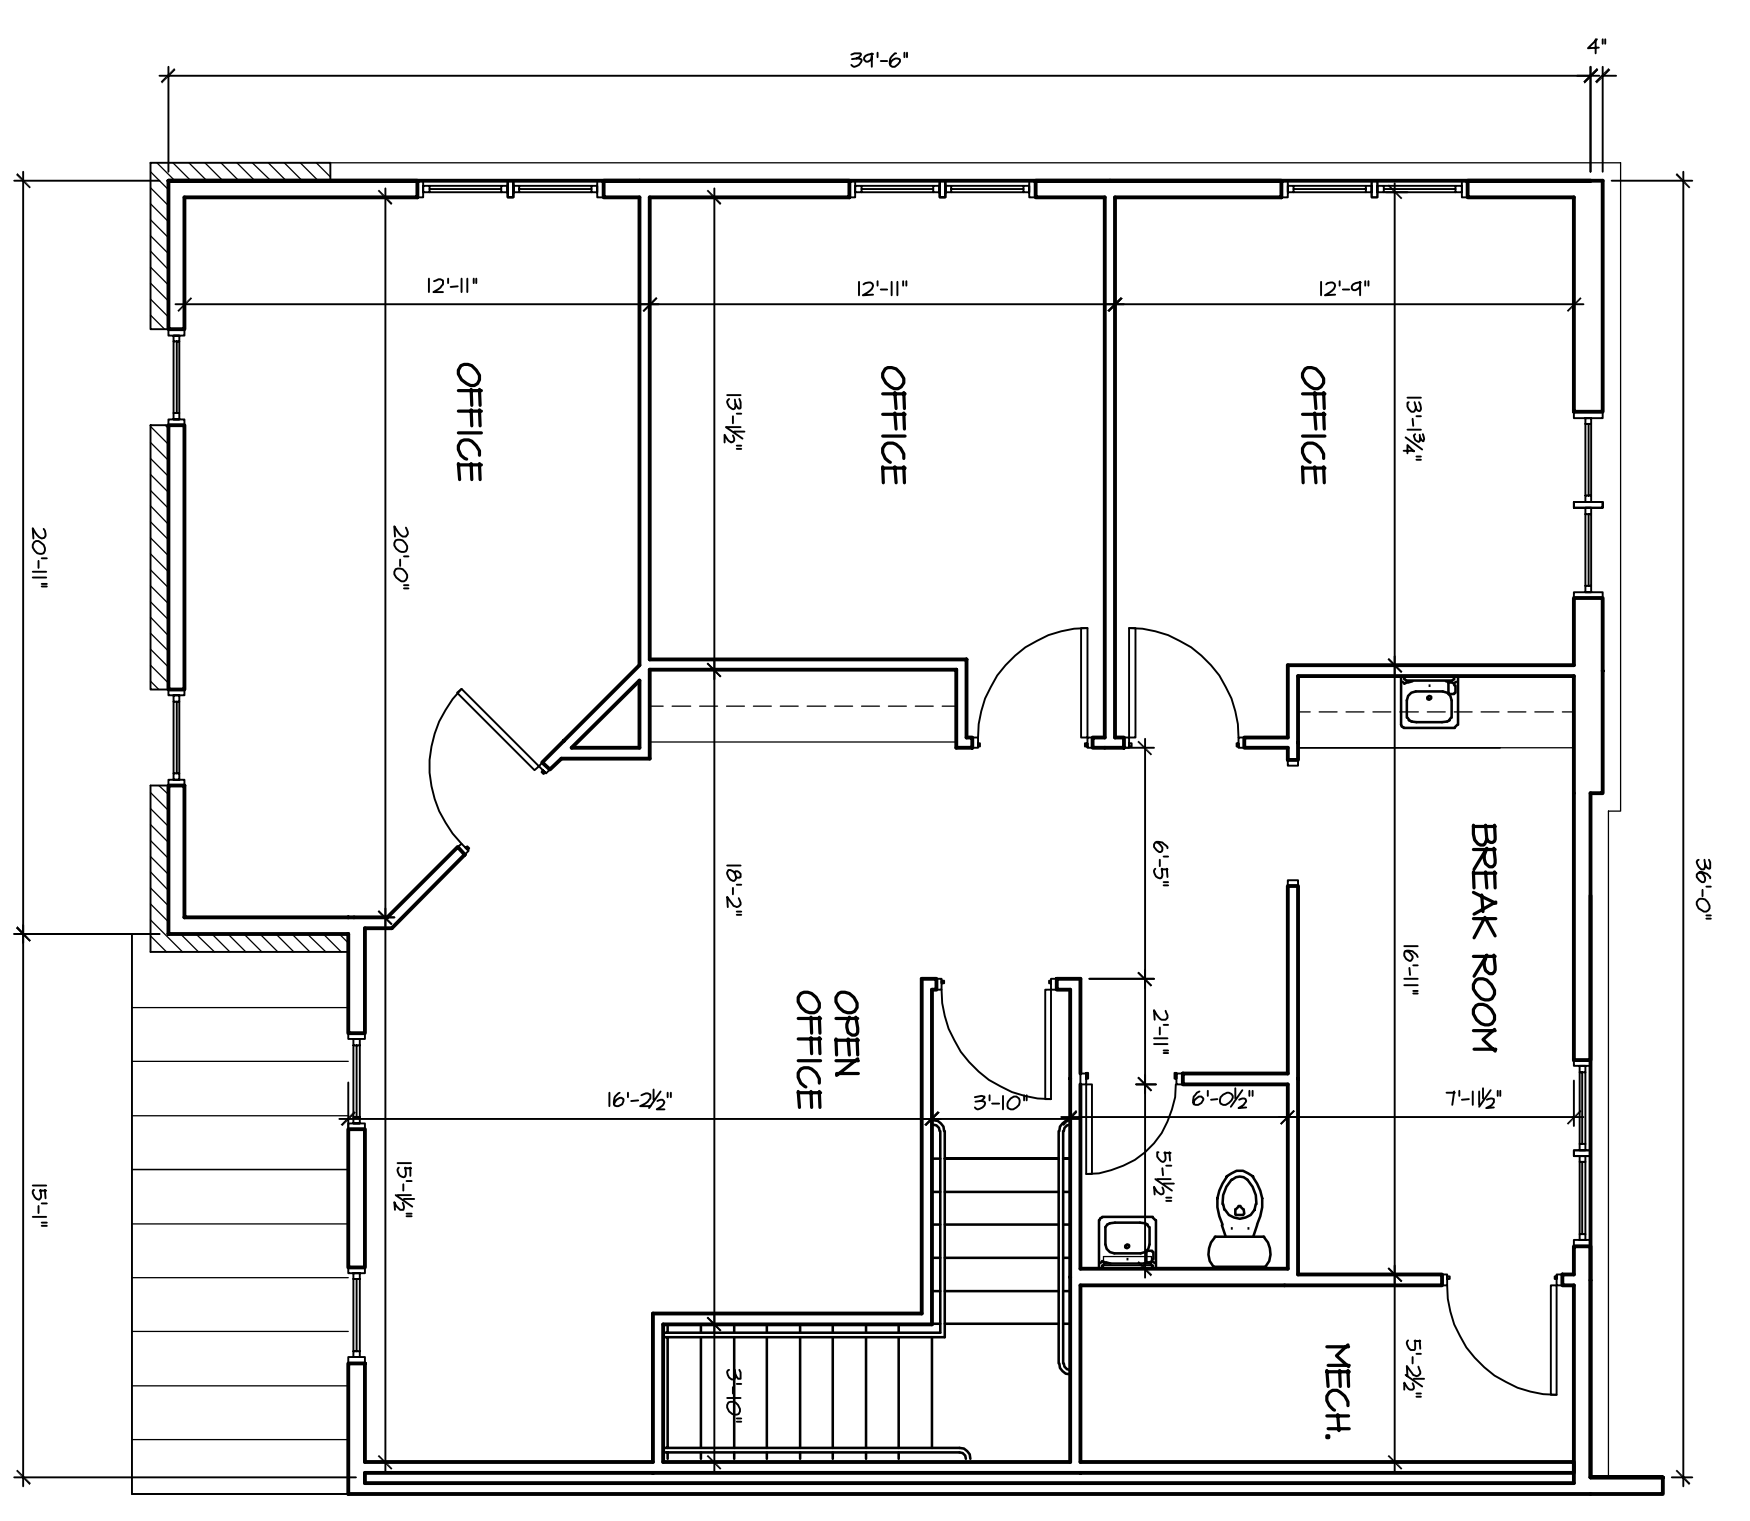

ELITE
2ND FLOOR

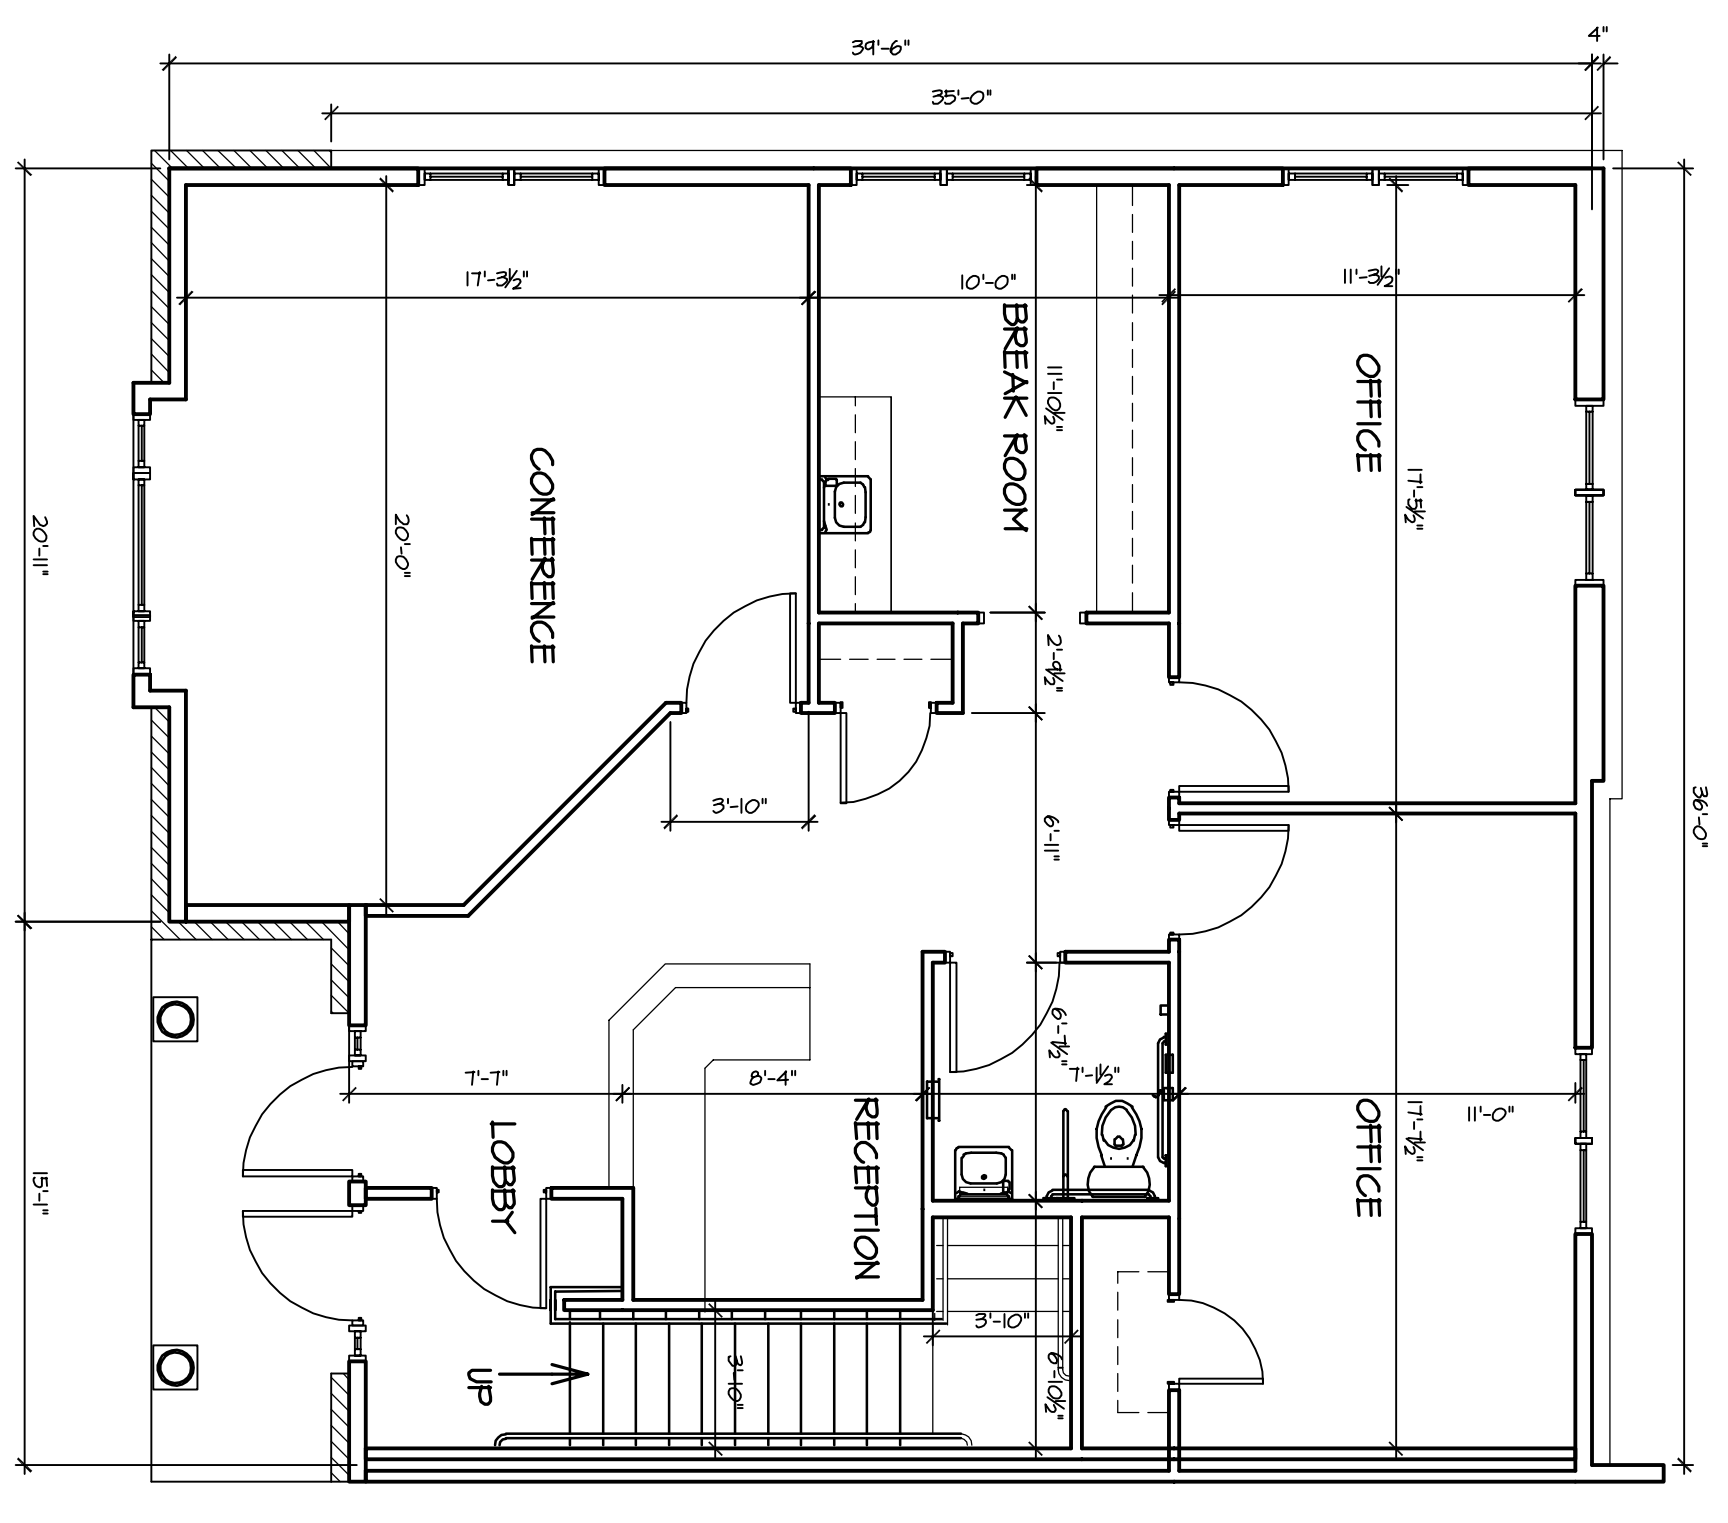

CLASSIC
1ST FLOOR

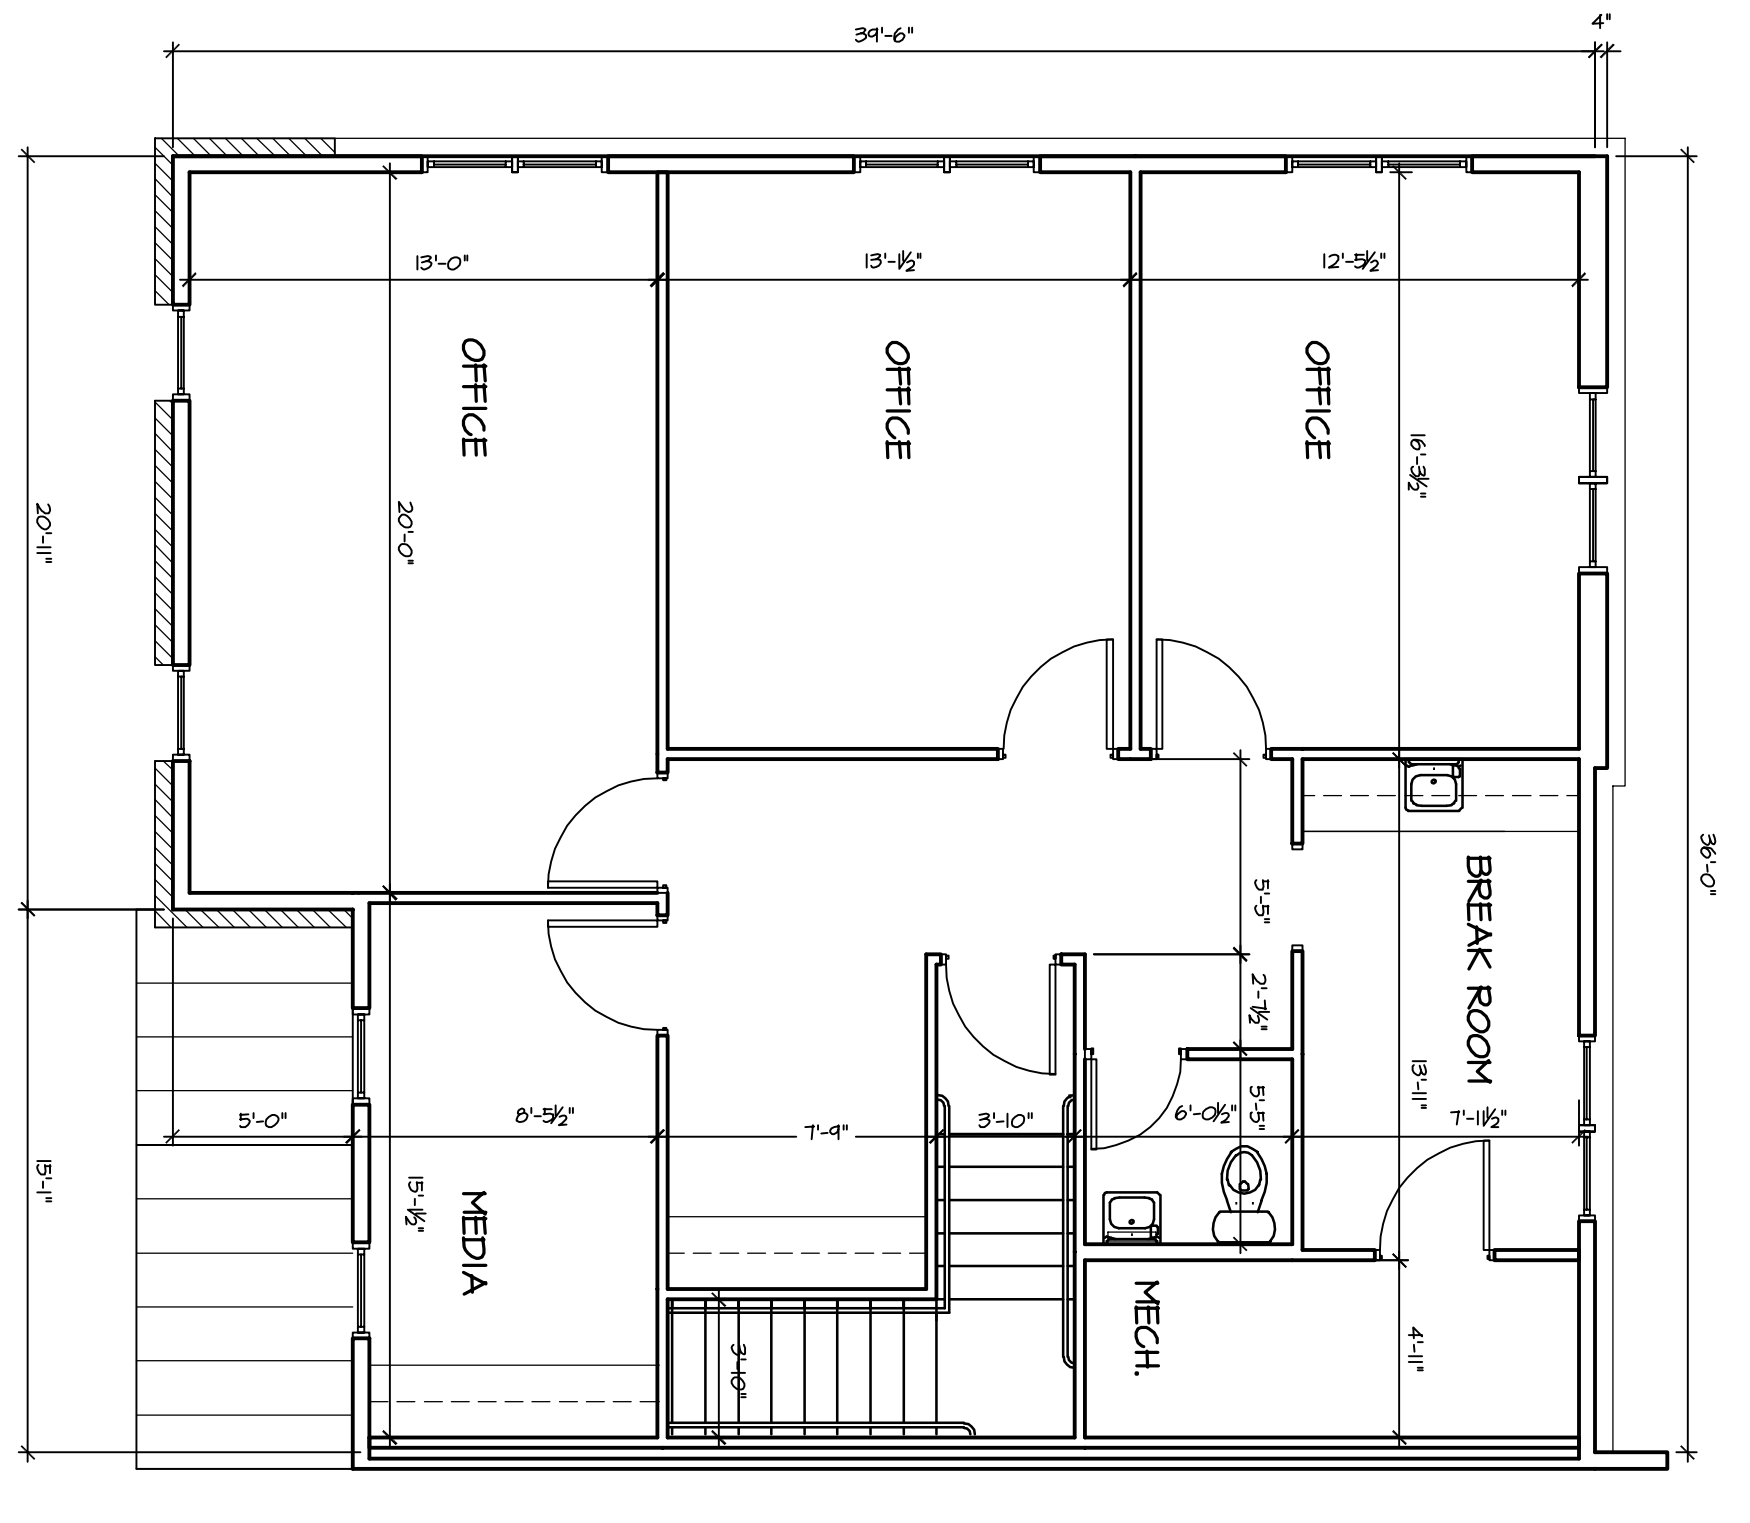

CLASSIC
2ND FLOOR

<p>DATE: 07/25/08</p> <p>CHECKED: PMV</p> <p>DESIGNED: PMV</p> <p>BRAN: 04149.20</p> <p>OS: NO.</p> <p>SCALE: 3/16" = 1'-0"</p> <p>SHEET TITLE: OFFICE LAYOUT PLANS LEGACY, ELITE, CLASSIC</p>		<p>JOB NAME: WENTWORTH PARK OFFICE CONDOMINIUMS Generation 2 OAKLAND ROAD SOUTH WINDSOR, CONNECTICUT</p>		<p>THIS DOCUMENT, THE IDEAS AND DESIGNS INCORPORATED HEREIN, AS AN INSTRUMENT OF PROFESSIONAL SERVICES, IS THE PROPERTY OF THE ARCHITECT, AND IS NOT TO BE USED, IN WHOLE OR IN PART, FOR ANY OTHER PROJECT OR BY ANY OTHER PERSON, OR CORPORATION OTHER THAN THAT NAMED HEREON WITHOUT THE WRITTEN AUTHORIZATION OF THE ARCHITECT. ANY SUCH UNAUTHORIZED USE WILL BE SOLELY AT THE USER'S RISK AND THE ARCHITECT WILL BEAR NO RESPONSIBILITY ARISING OUT OF SUCH USE.</p>		<p>ARCHITECTURE & PLANNING, INC.</p> <p>FLB Architecture & Planning, Inc. 19 Silver Lane East Hartford CT 06118 (860)568-4030 fax: (860)568-5129 e-mail: flb@flbarch.com web: www.flbarch.com</p>	
<p>A-403</p>							